
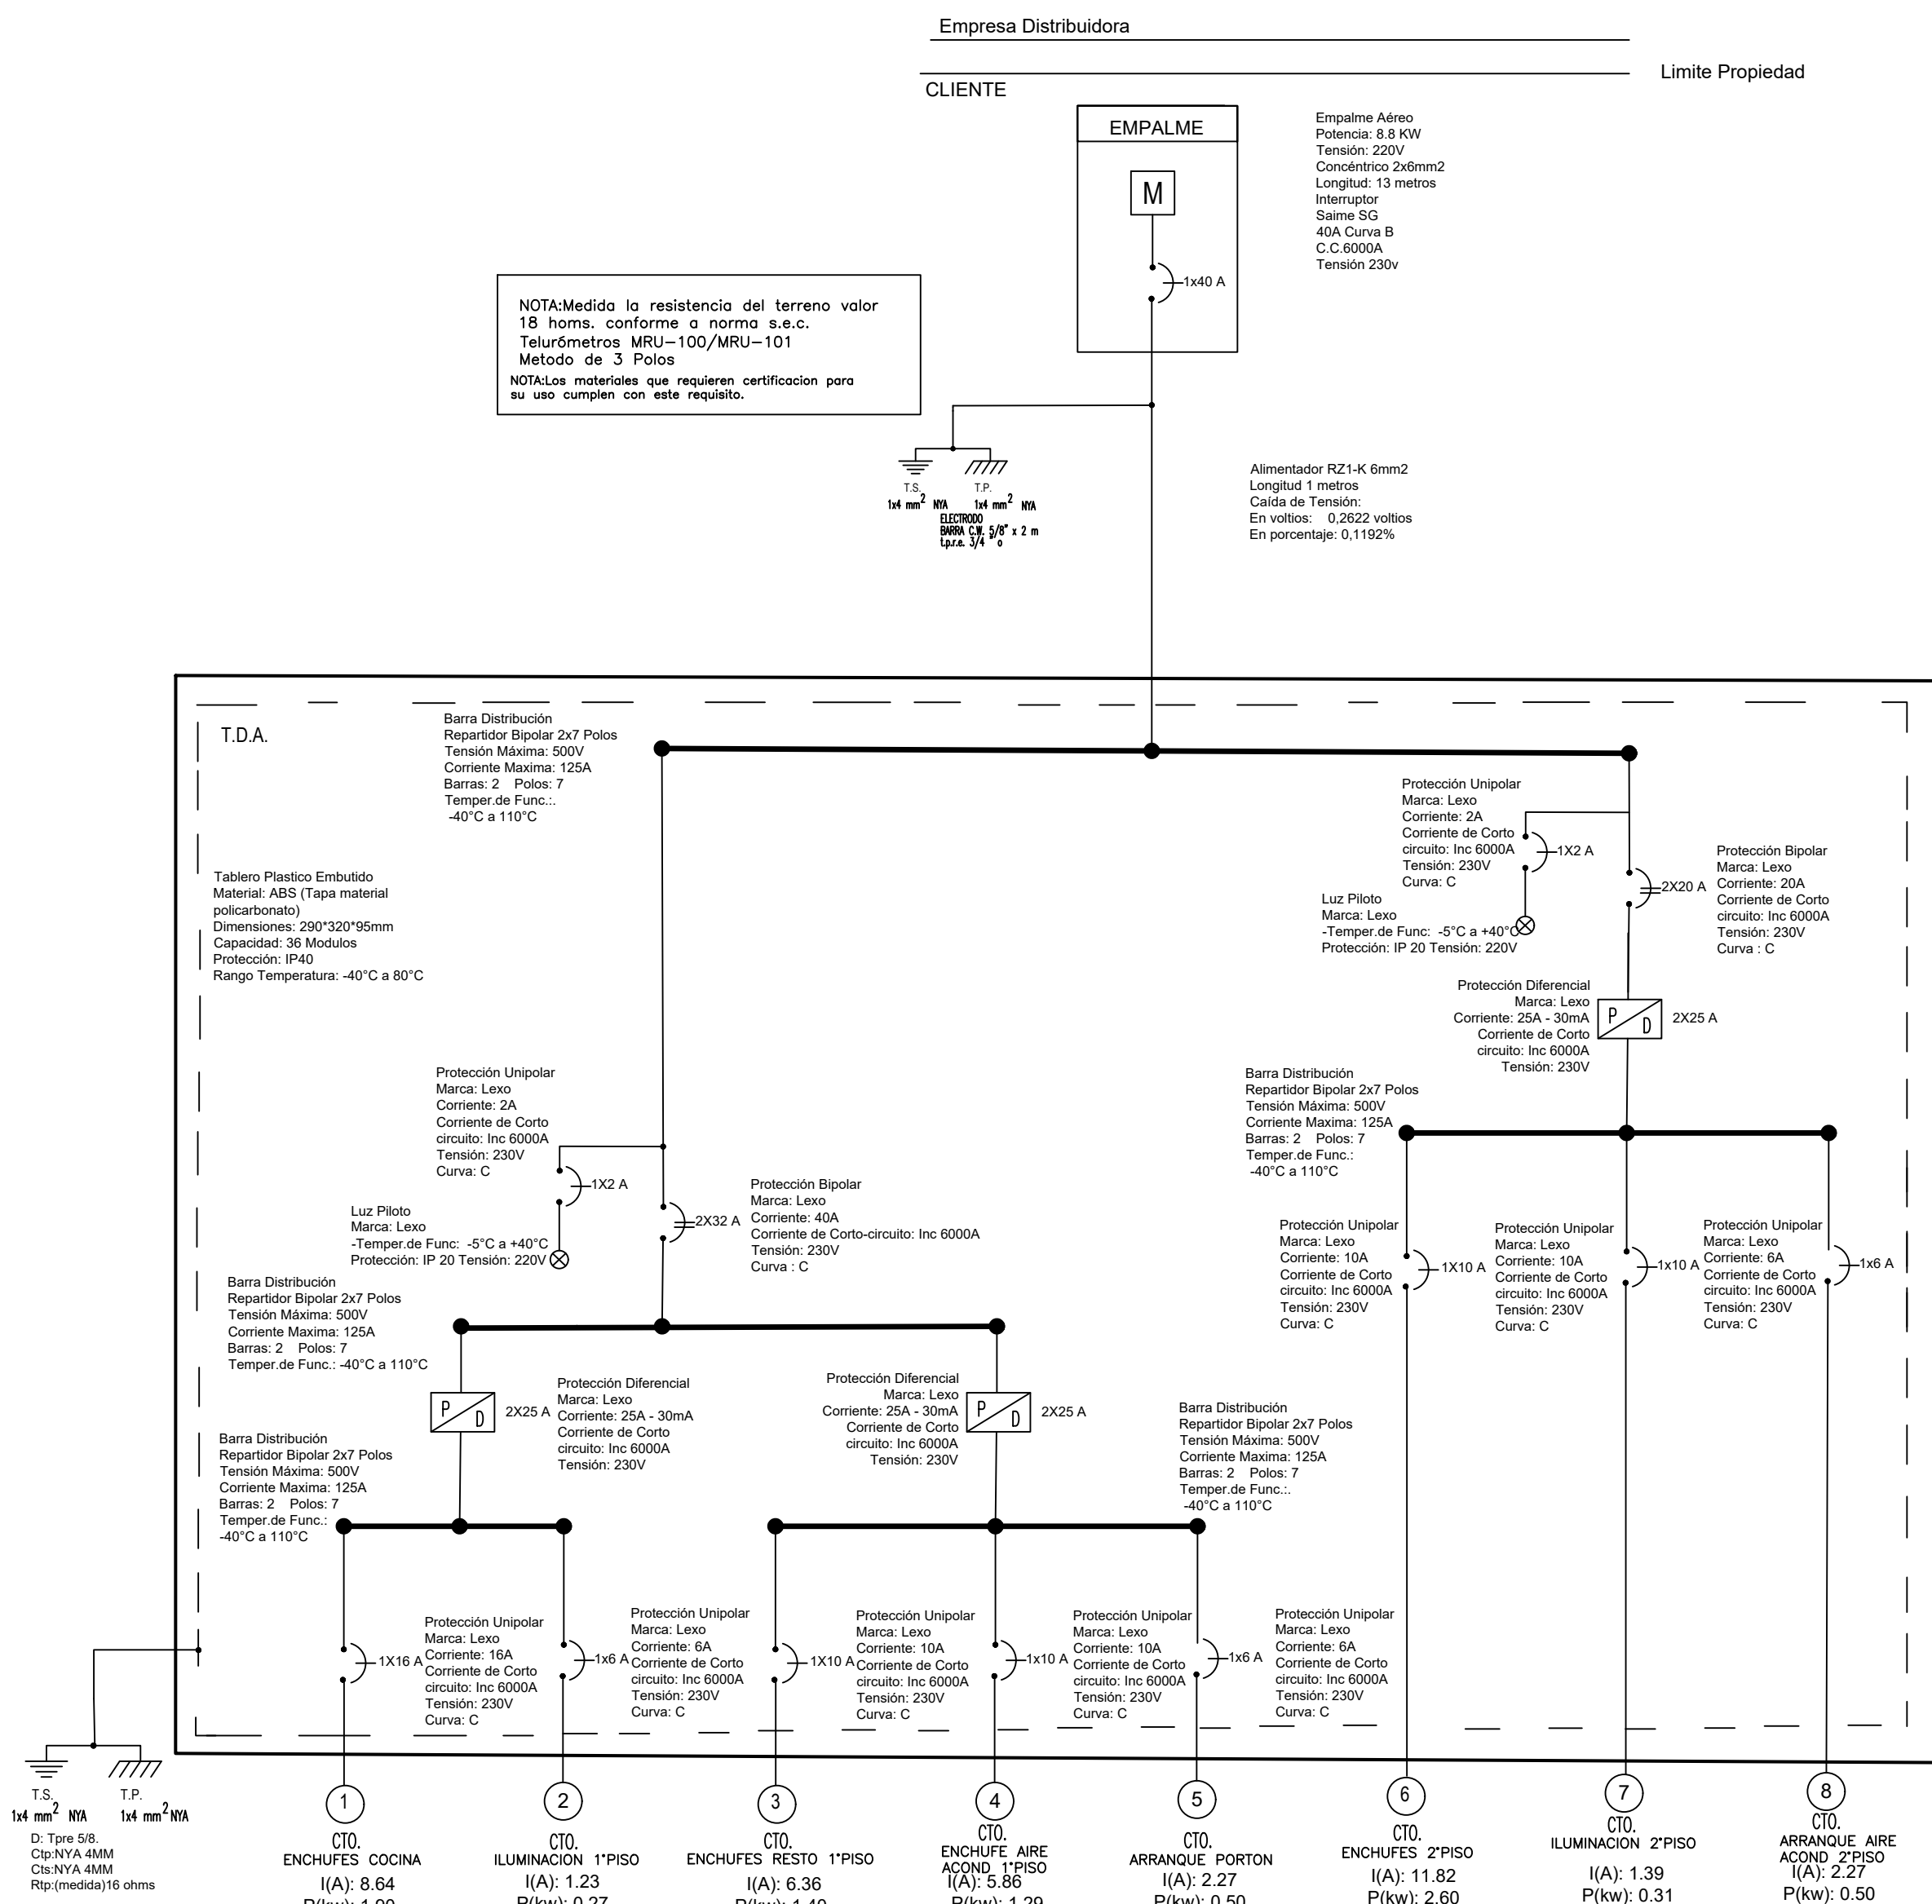
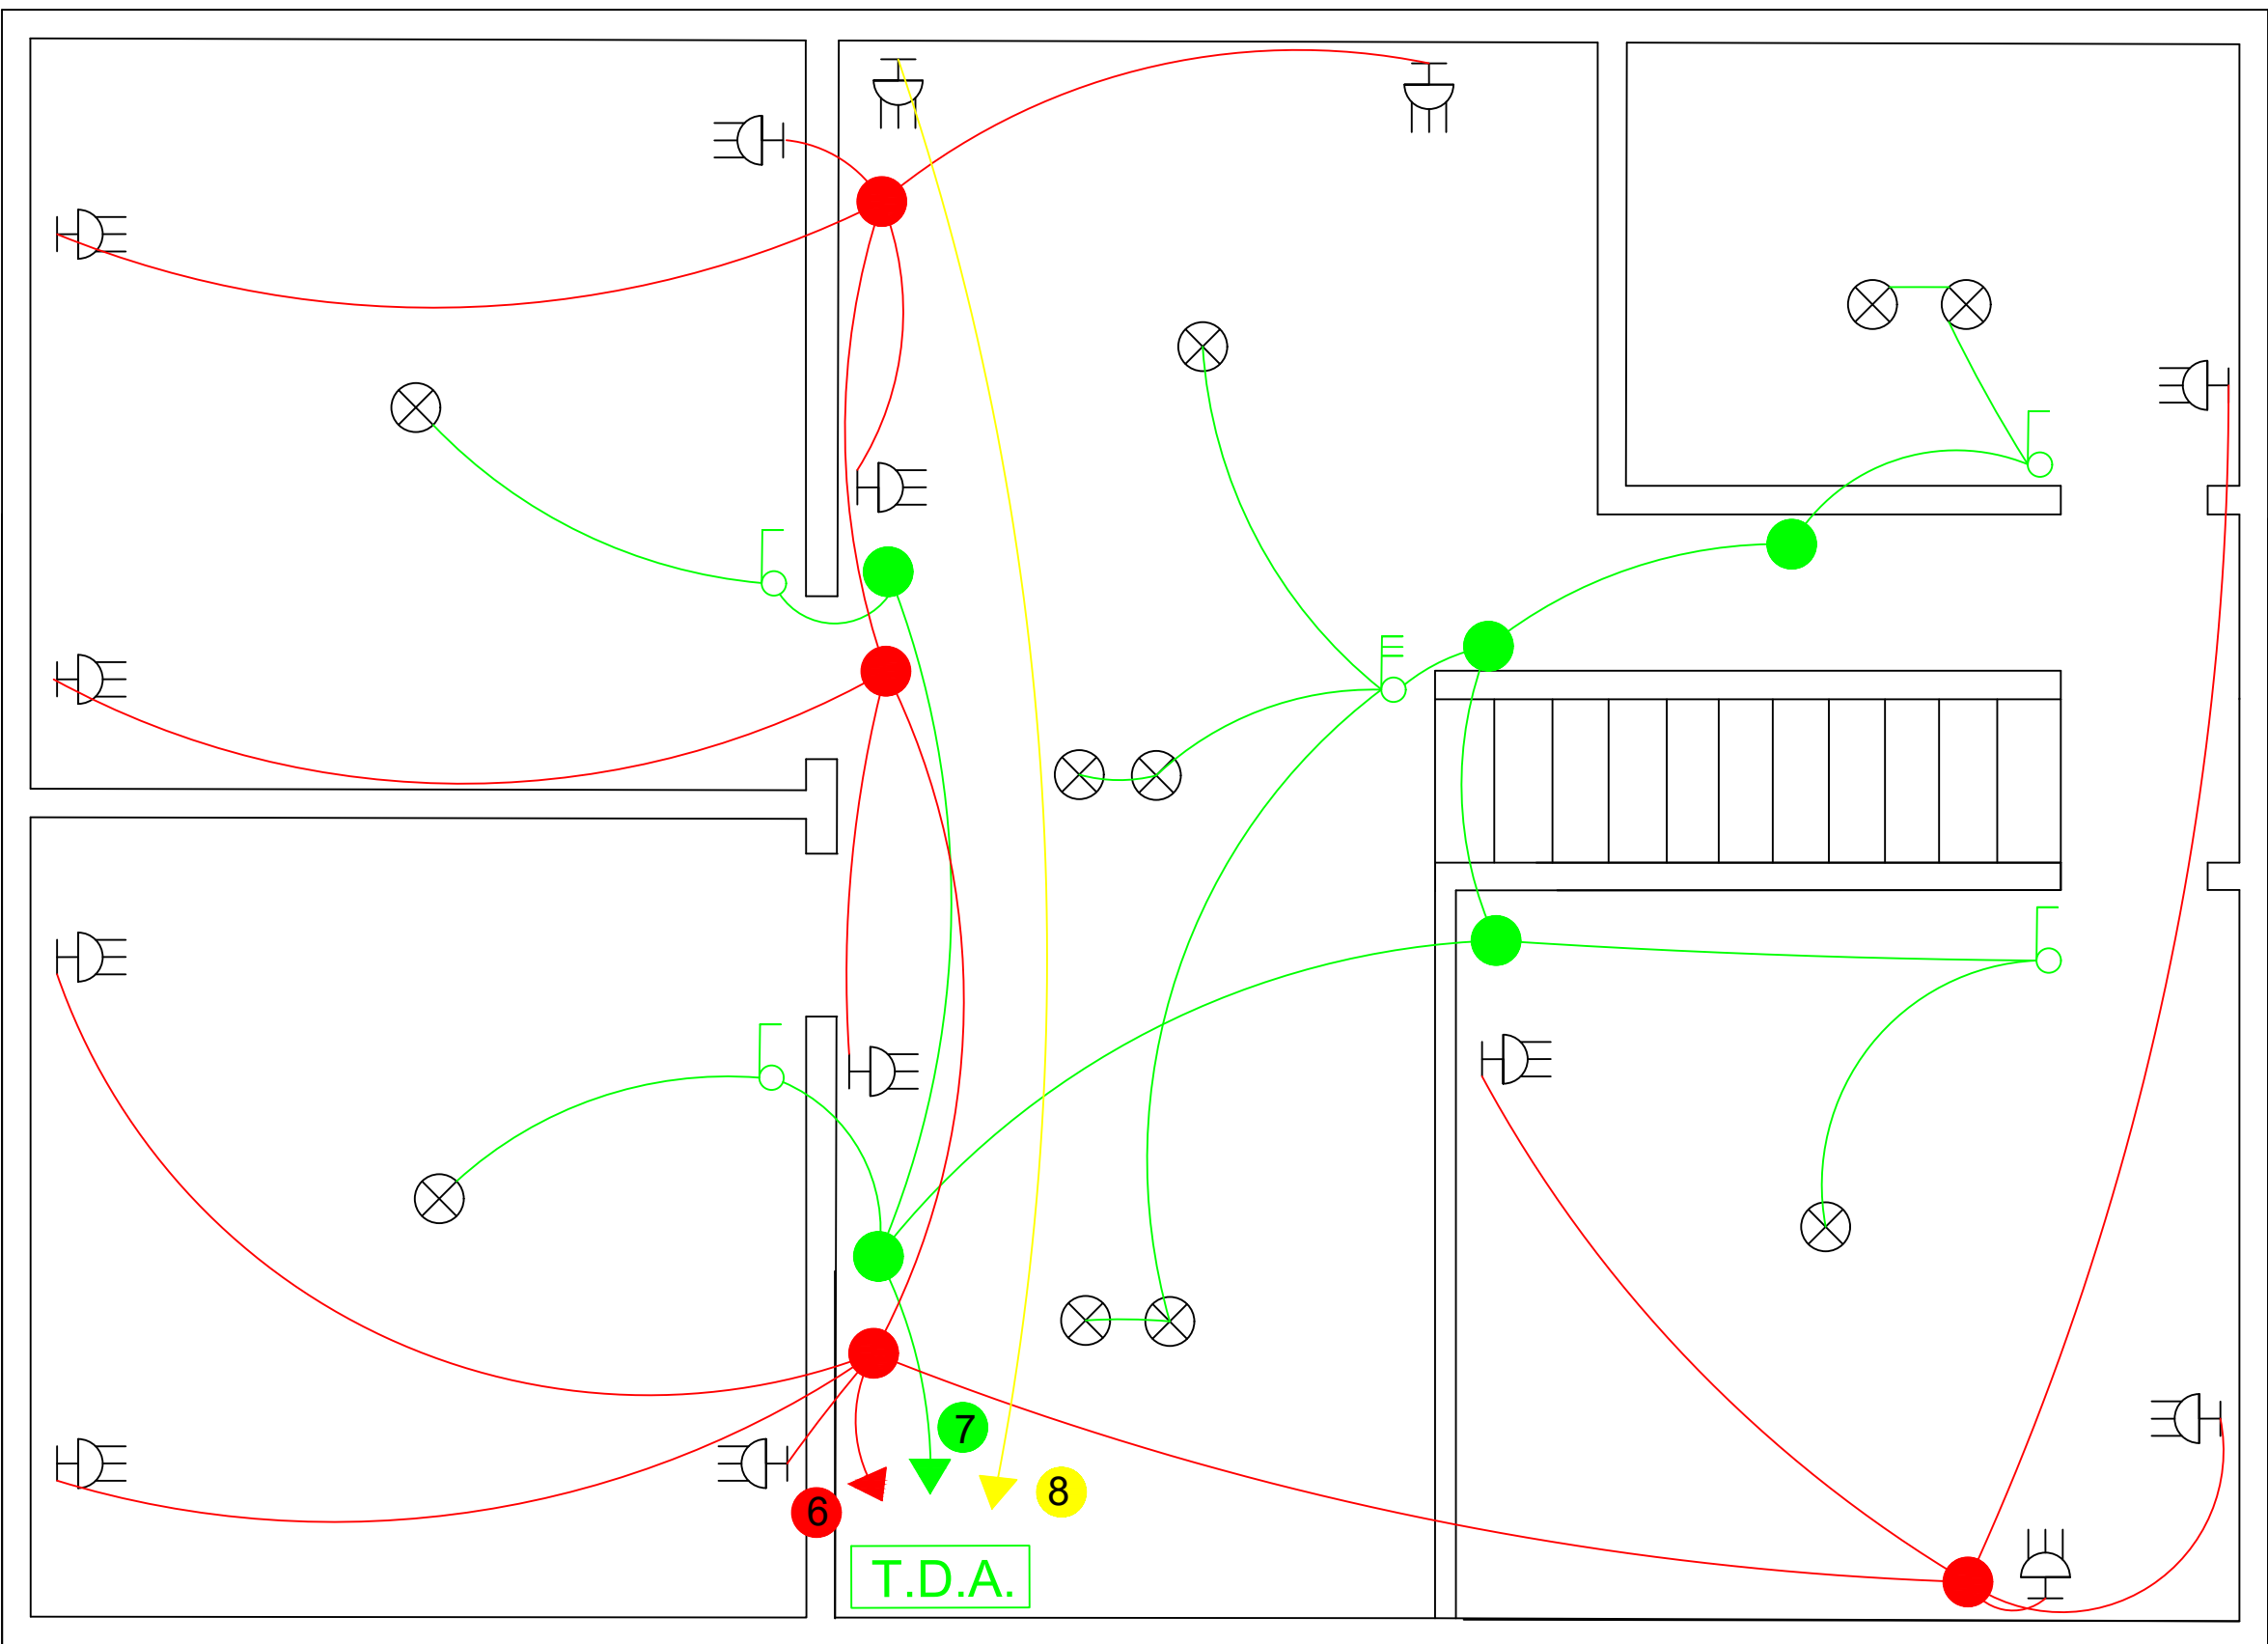


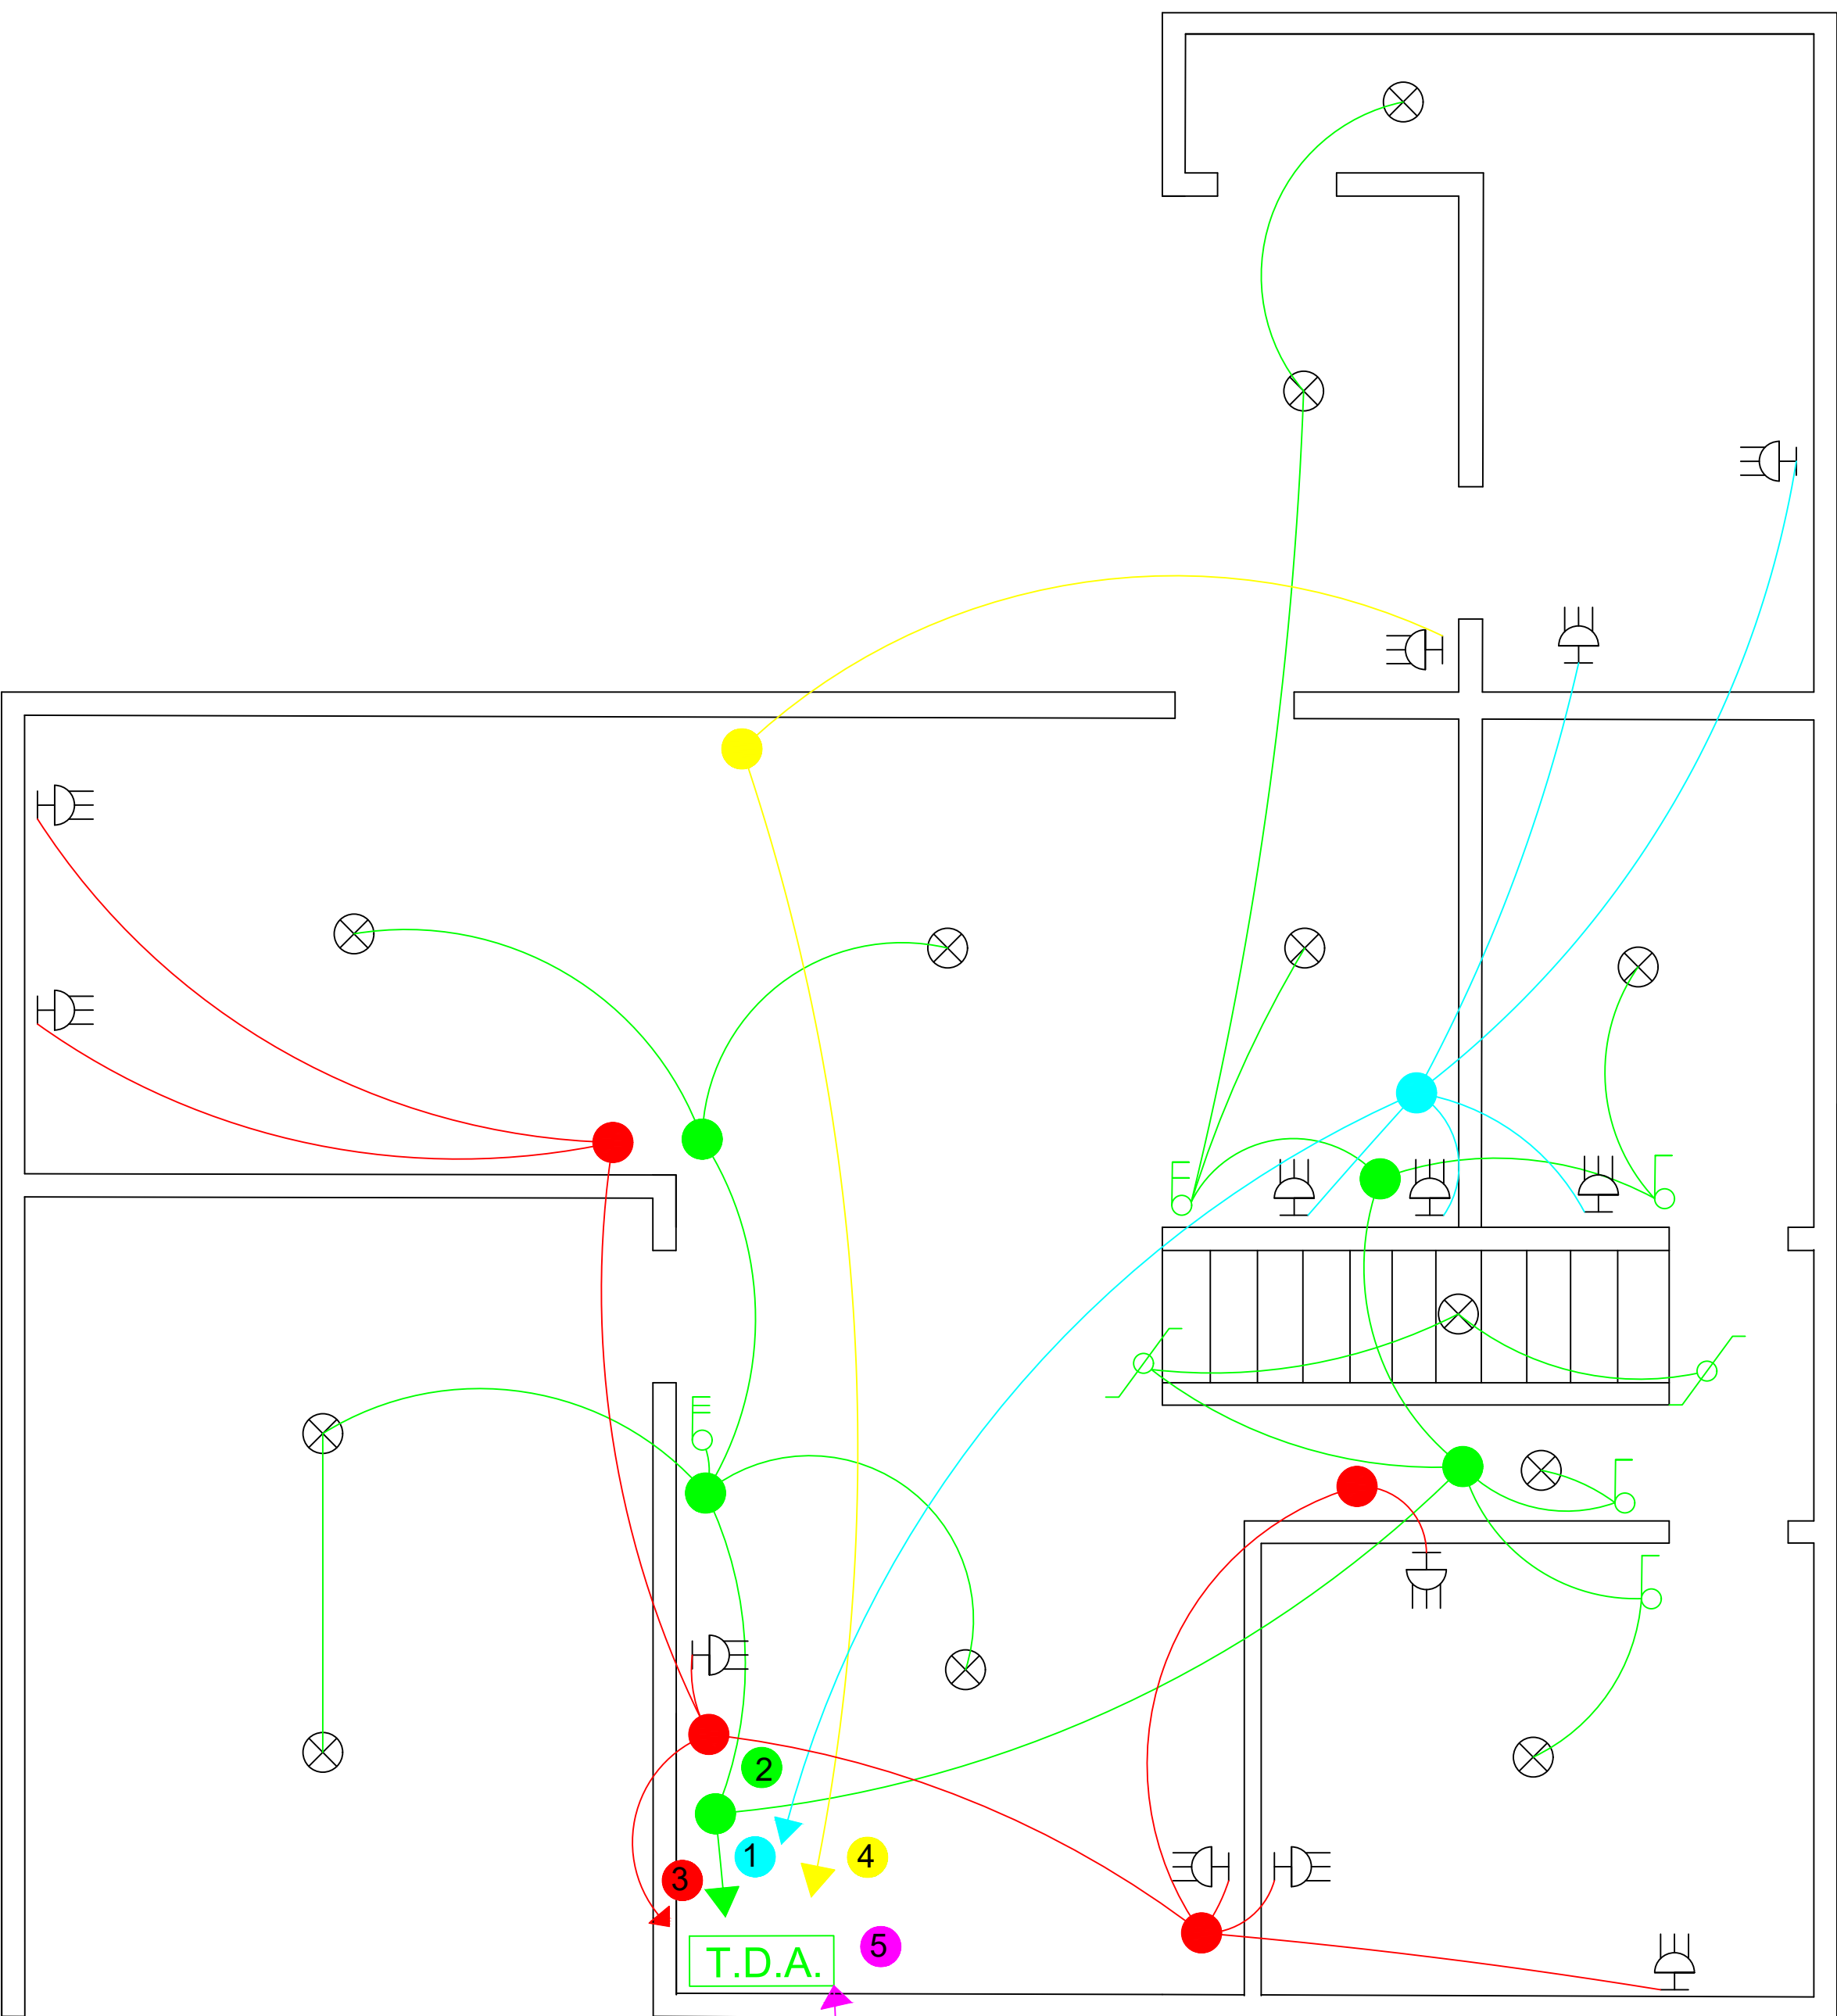

CUADRO DE CARGAS DE ALUMBRADO													
C.T.O. N°	PORTA.	G.U.T.O. W	L.E.D. 18 W	ENCHUF. 200 W	ENCHUF. 500 W	ENCHUF. 1000 W	ENCHUF. 1200 W	TOTAL CENTROS	(A)	POTEN. KW	PROTECCIONES		UBICACIÓN
											CONEX. mm. 2	DISYON. P. pd.	
1				2	3			5	8.64	1.90	1.6A	1/2	ENCHUFES COCINA
2	1	4	5					10	1.23	0.27	6 A	1/2	ILUMINACIÓN 1° PISO
3				7				7	6.36	1.40	10 A	1/2	ENCHUFES RESTO 1° PISO
4						1		1	5.86	1.29	2.5A 30 mA	1/2	ENCHUFES RESTO 1° PISO
5					1			1	2.27	0.50	6 A	1/2	ARRANQUE PORTON
6				13				13	11.82	2.80	16 A	1/2	ENCHUFES 2° PISO
7	1	7	2					10	1.39	0.31	6 A	1/2	ILUMINACIÓN 2° PISO
8					1			1	4.55	1.00	6 A	1/2	ARRANQUE AIRE ACONDICIONADO 2° PISO
TOTAL									48	39.85	8.77		

PLANO DE UBICACIÓN

N° DE INSCRIPCIÓN S.E.C.

PROYECTO DE ALUMBRADO CASA HABITACIÓN

VALIA LAS TUNAS 1. PASAD. LA GRESA N° 0861 ESCALA 1:500 MARZO 2025

COMUNA SAN FERNANDO

FIRMA PROPIETARIO

FIRMA INSTALADOR

DANIELA ALEXANDRA SILVA PINO

RICARDO ANTONIO VILLALBA

RUT: 15.931.492-6

RUT: 97191854